
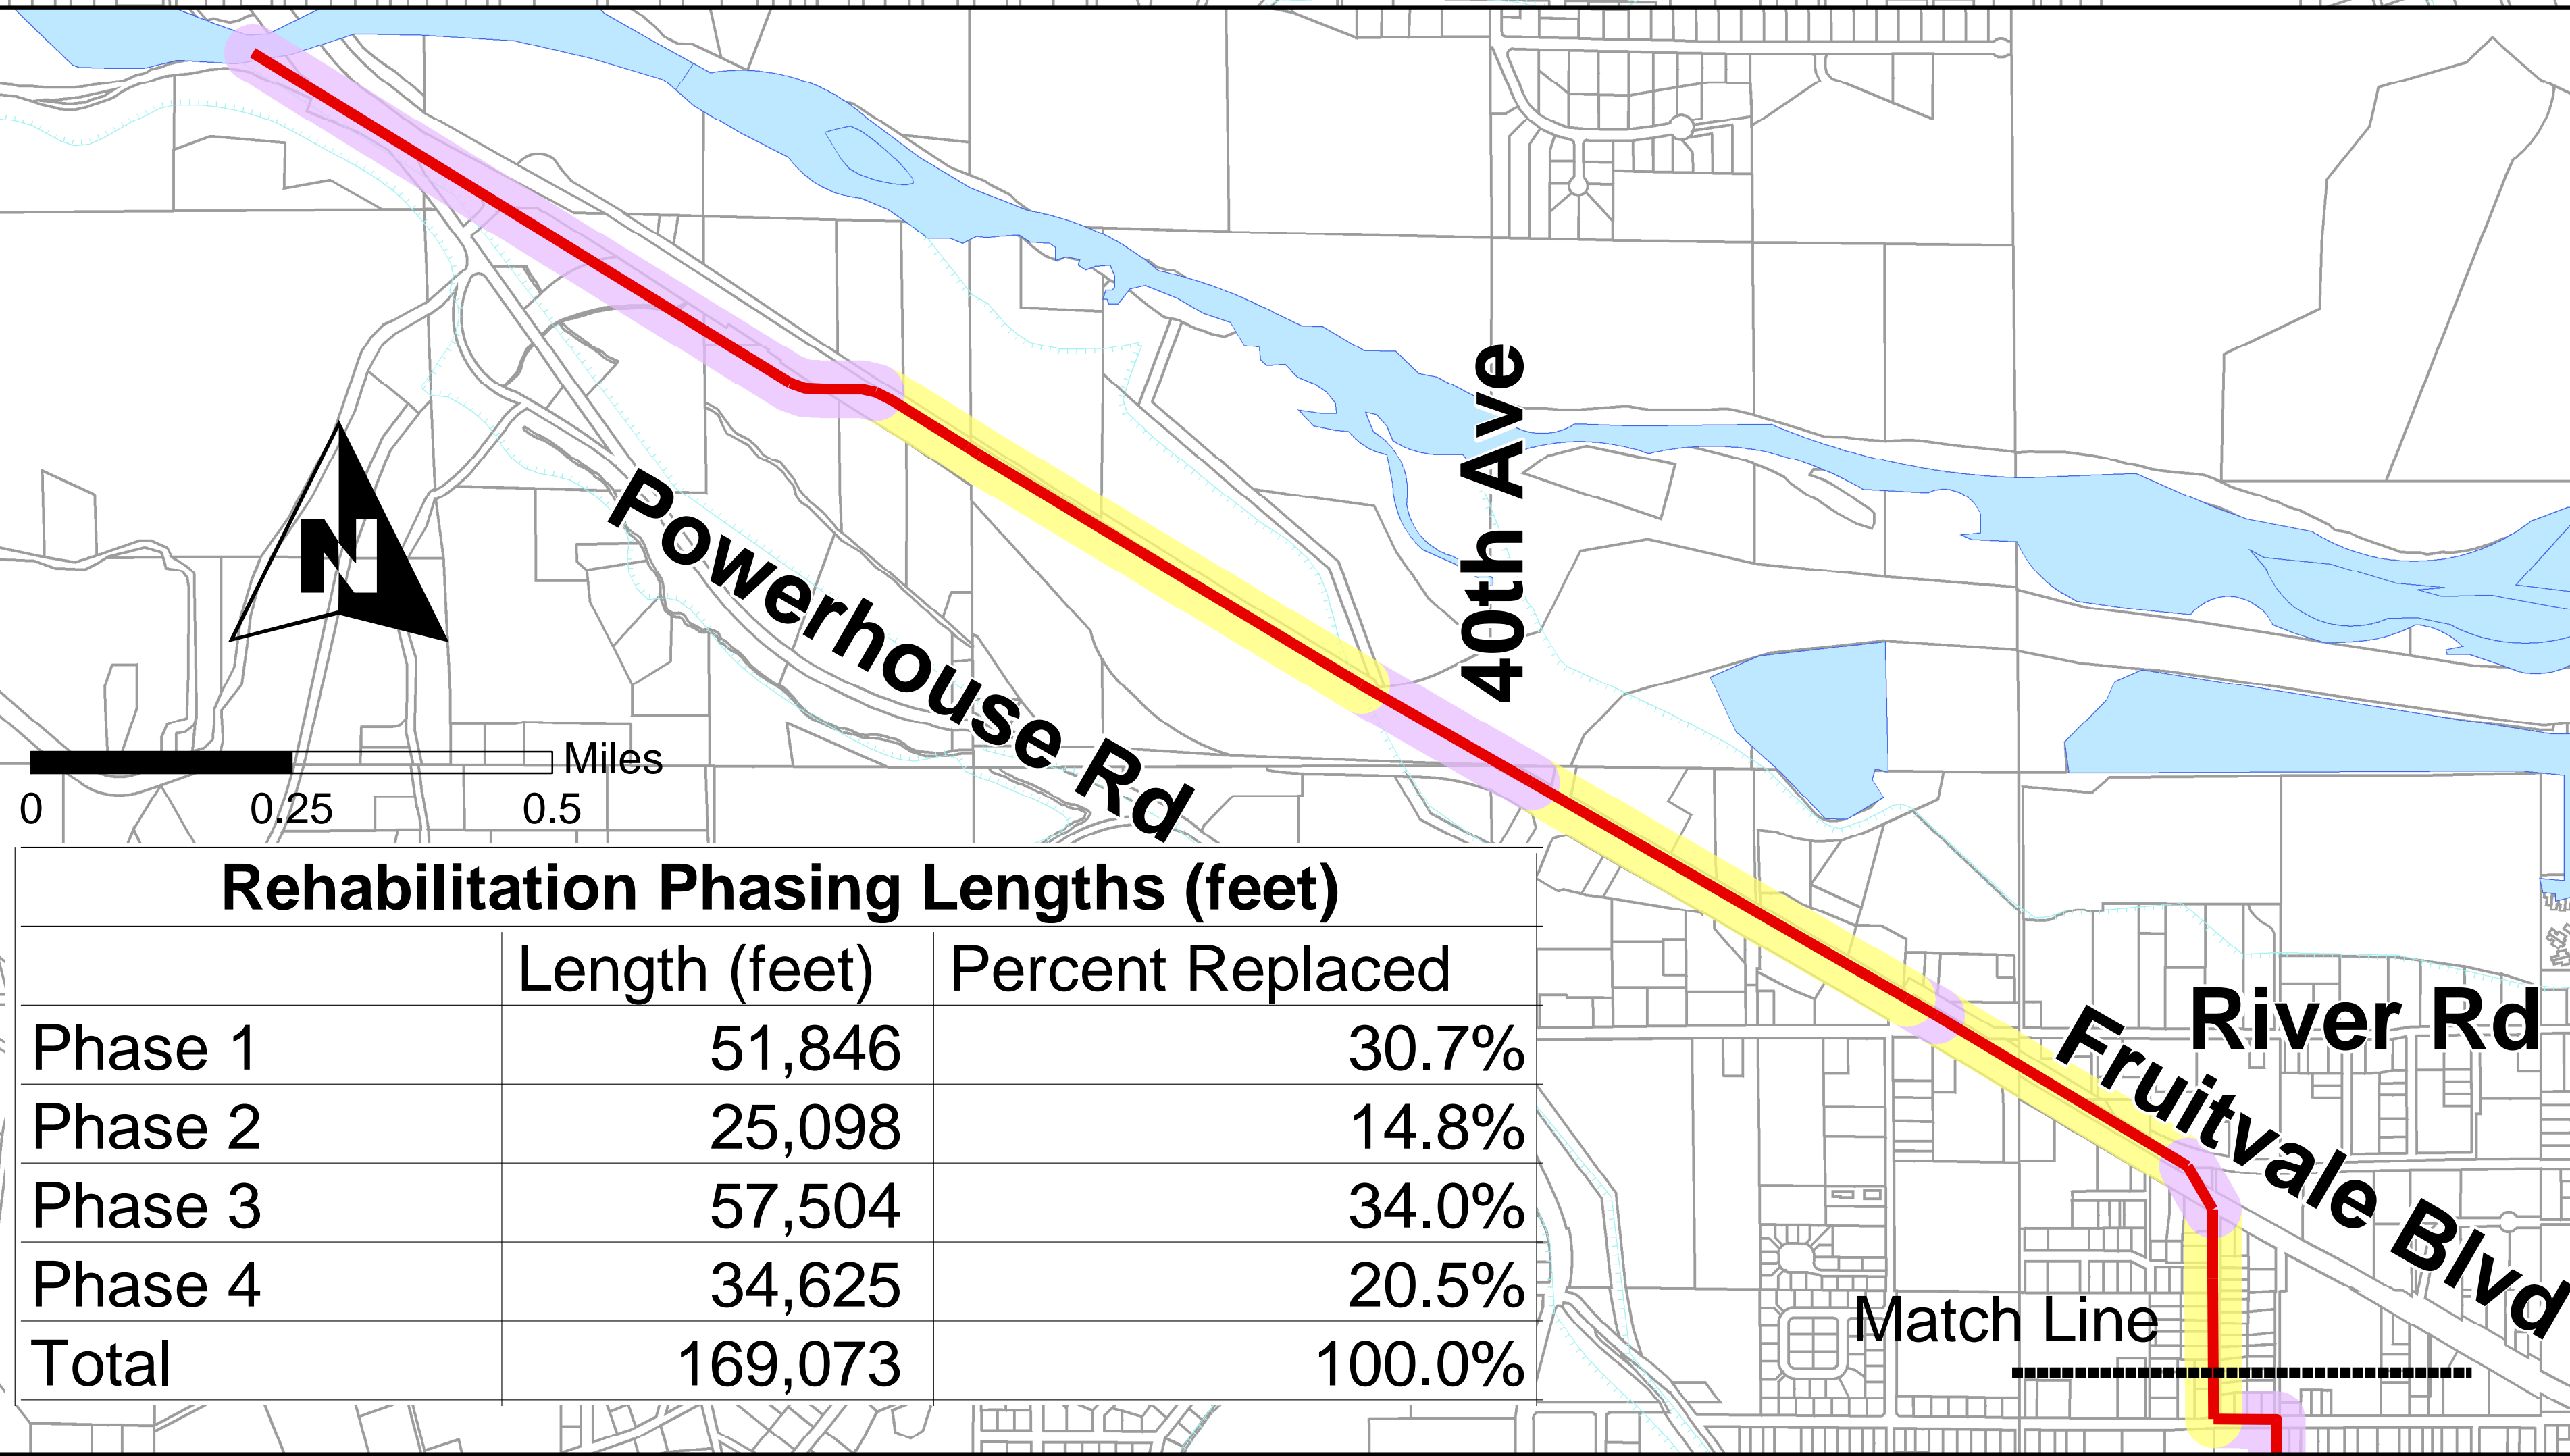
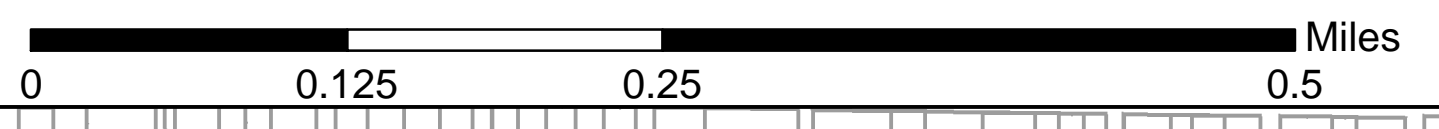


Legend

- Canal
 - River
 - Fourth Street System Pipes
 - Existing Pipes
- System Rehabilitation Phasing**
- Phase 1
 - Phase 2
 - Phase 3
 - Phase 4

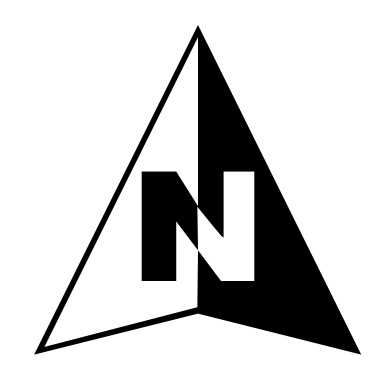

Rehabilitation Phasing Lengths (feet)

	Length (feet)	Percent Replaced
Phase 1	51,846	30.7%
Phase 2	25,098	14.8%
Phase 3	57,504	34.0%
Phase 4	34,625	20.5%
Total	169,073	100.0%

- Tieton Dr
- Peach St
- Arlington St
- Stewart St
- Nob Hill Blvd
- Prasch Ave

System Rehabilitation Phasing
 General System-308 Master Plan
 City of Yakima