


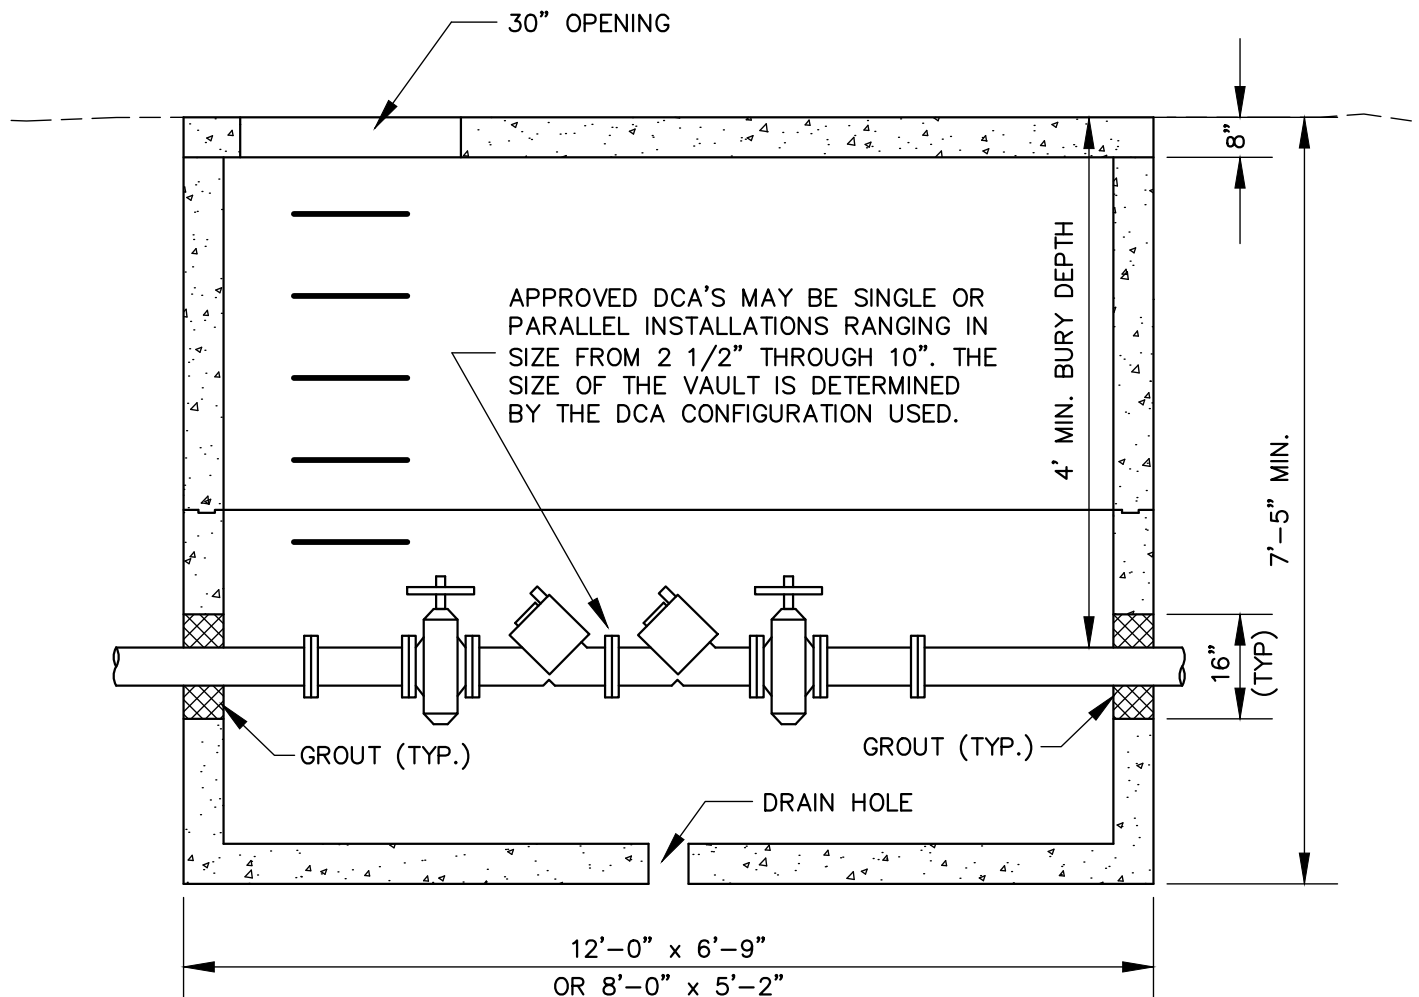

NOTE:

1. BOLLARDS MAY BE REQUIRED AT THE DISCRETION OF THE ENGINEER OR INSPECTOR TO PROTECT THE CITY WATER SYSTEM. SEE STD. DETAIL W7.



**City Of Yakima
Engineering Division**

129 North Second Street
Yakima, Washington

City of Yakima - Standard Detail
**INSTALLATION REQUIREMENTS
FOR DCA'S**

NOT TO SCALE
Revision 05-2025

W11