


SECTION A

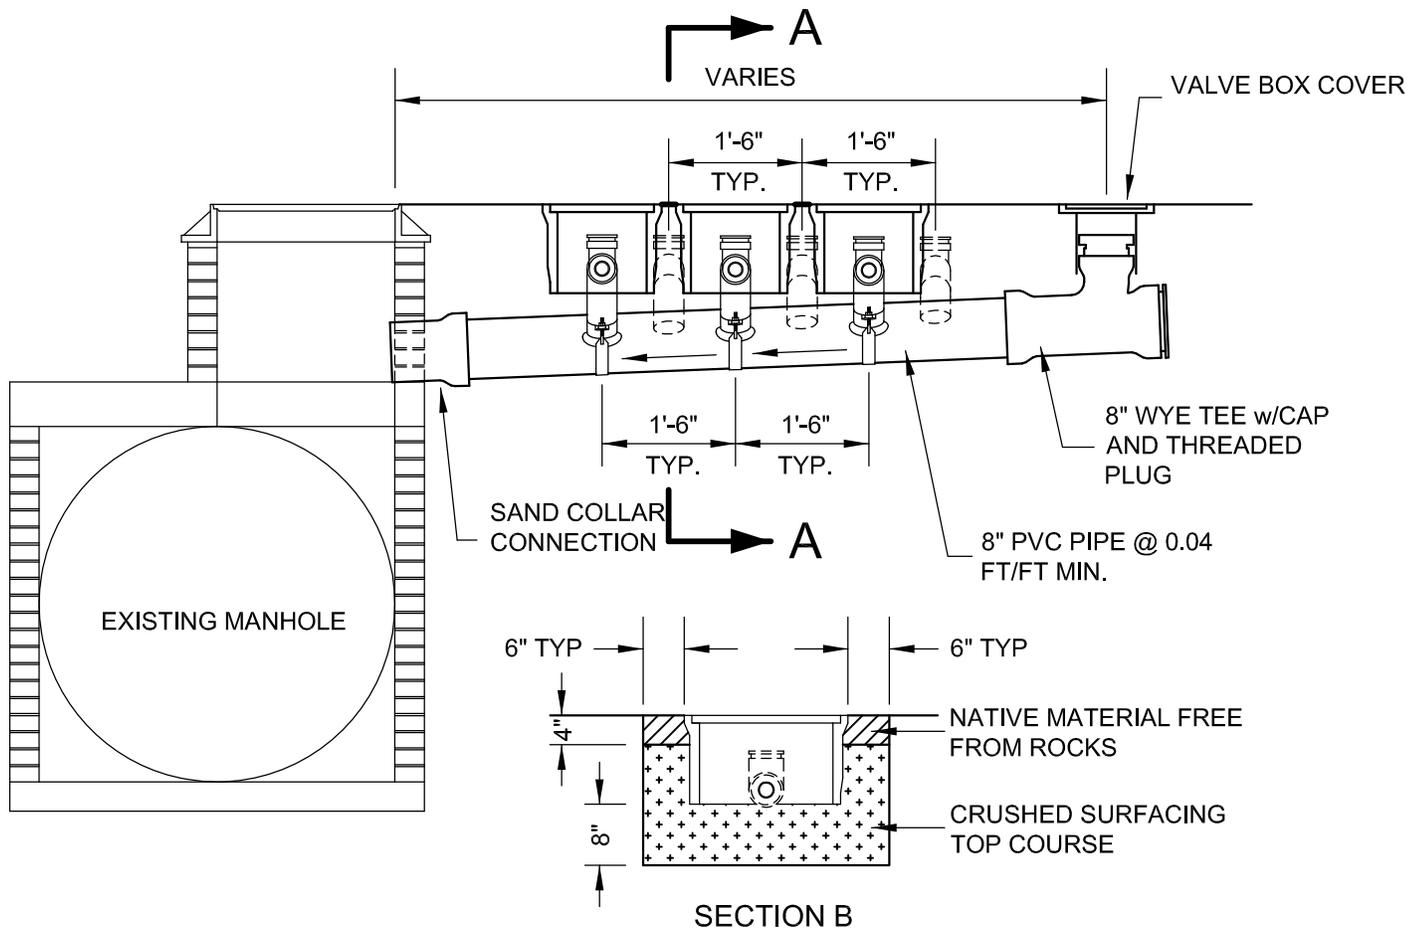

SECTION B

*** THIS MANIFOLD CAN ONLY BE USED AFTER RECEIVING CITY ENGINEER APPROVAL FOR EACH CASE ***



City Of Yakima
Engineering Division

129 North Second Street
Yakima, Washington

City of Yakima - Standard Detail

SPECIAL SEWER MANIFOLD

S7

NOT TO SCALE
Revision 5-2010