


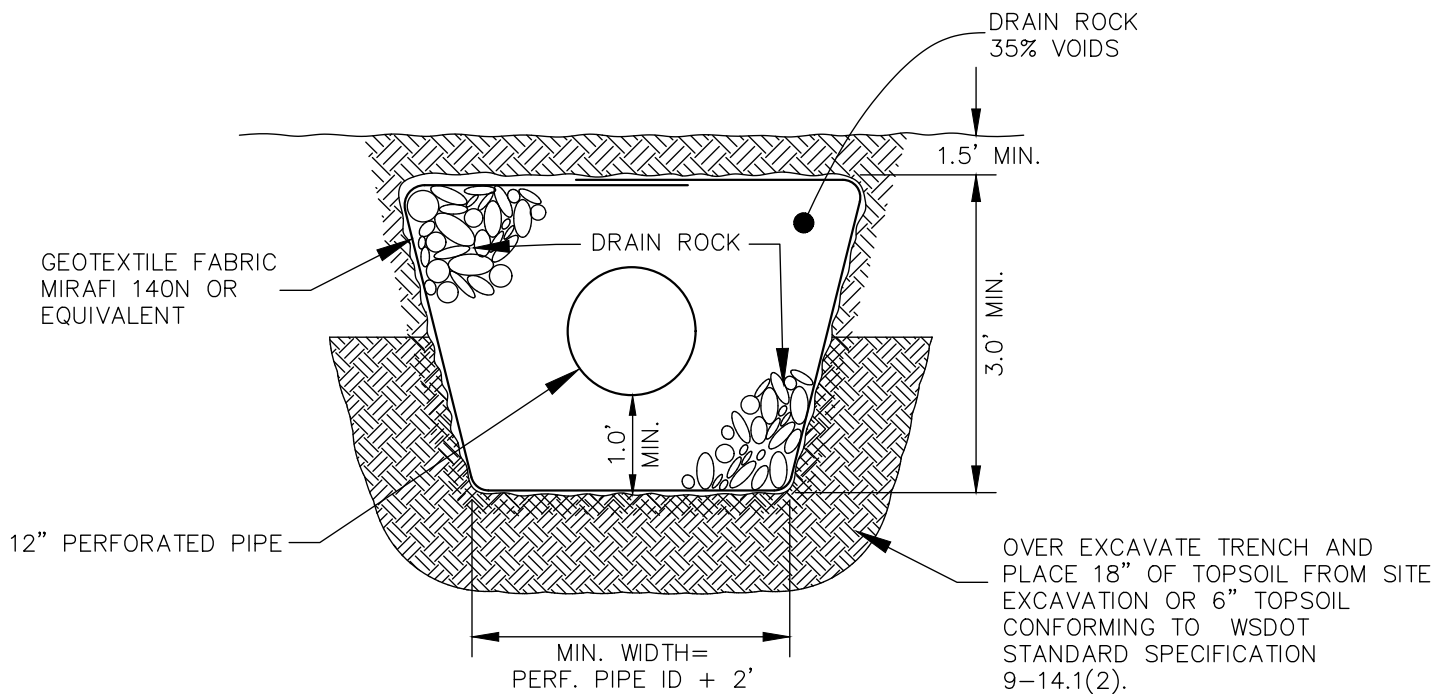

City Of Yakima
Engineering Division

129 North Second Street
Yakima, Washington

City of Yakima - Standard Detail
**TYPICAL SECTION AT
12" INFILTRATION TRENCH**

NOT TO SCALE
Revision 11-2024

D4