


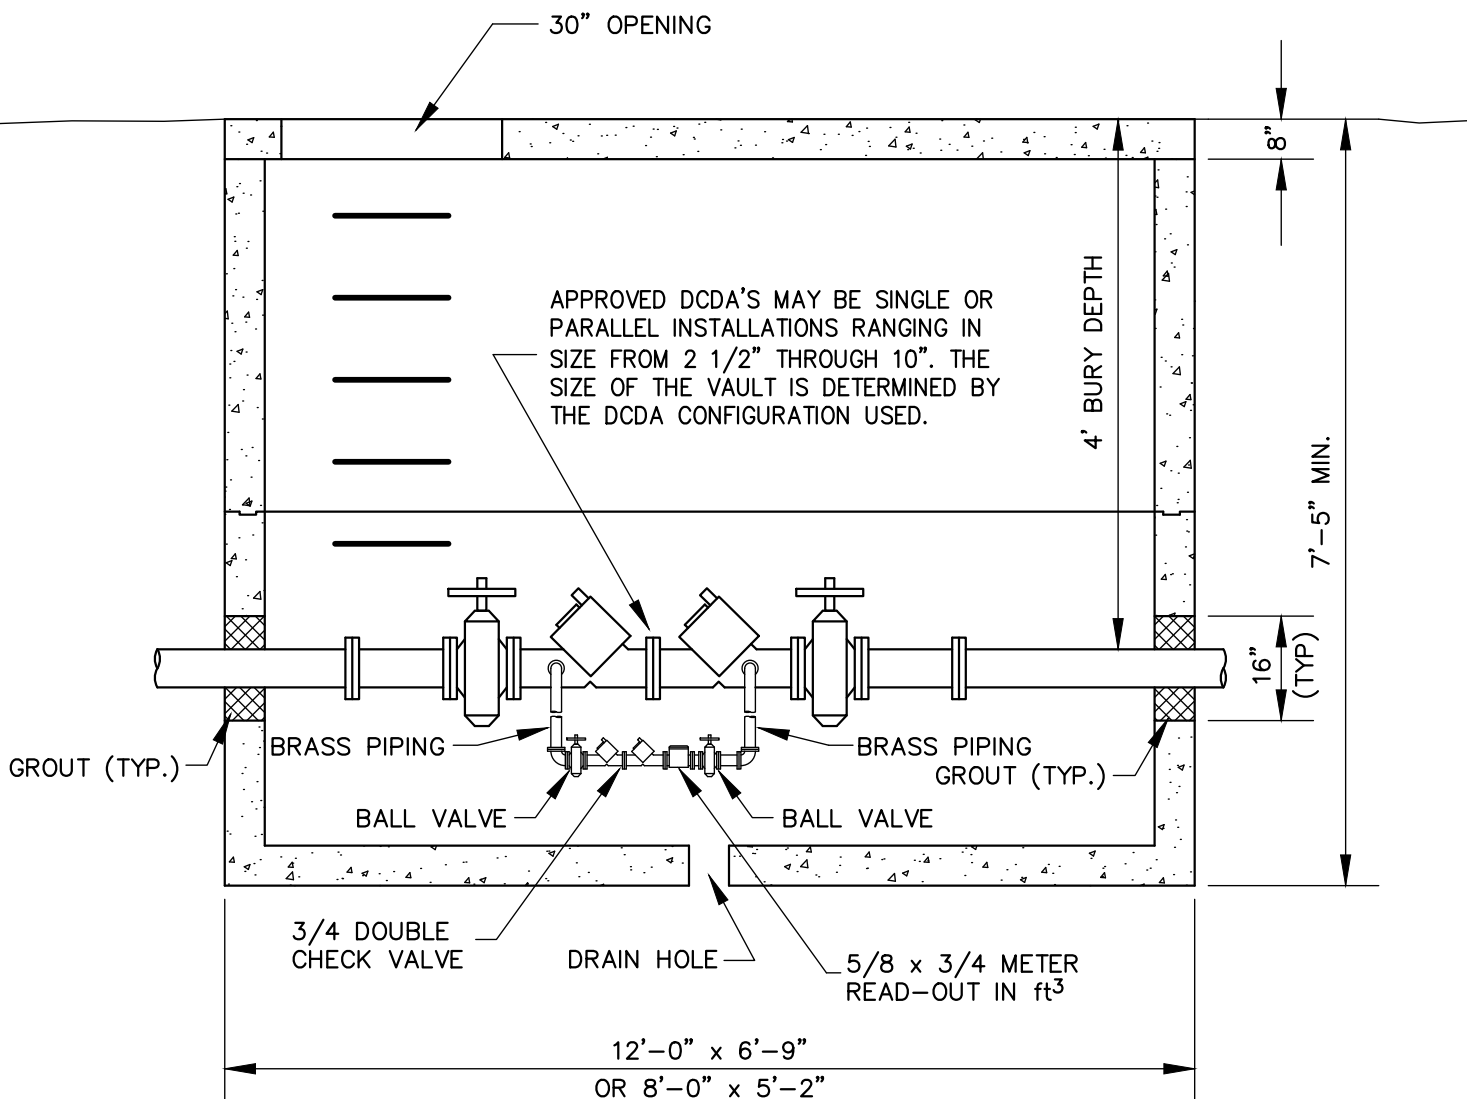

City Of Yakima
Engineering Division

129 North Second Street
Yakima, Washington

City of Yakima - Standard Detail
**INSTALLATION REQUIREMENTS
FOR DCDA'S**

NOT TO SCALE
Revision 05-2025

W12